

**PROPOSED PROJECT 12-003 (PP\_012\_003)**  
**REALIGNMENT OF ROUTE 6 AND NOTCH ROAD**  
**AND THE CONSTRUCTION OF A**  
**SHARED USE PATH CONNECTING**  
**THE HOP RIVE TRAIL TO QUARRY ROAD**  
**TOWN OF BOLTON**  
**EXISTING CONDITIONS**




**PRELIMINARY CONCEPT**

THE INFORMATION, INCLUDING ESTIMATED QUANTITIES OF WORK, SHOWN ON THESE SHEETS IS BASED ON LIMITED INVESTIGATIONS BY THE STATE AND IS IN NO WAY WARRANTED TO INDICATE THE CONDITIONS OF ACTUAL QUANTITIES OF WORK WHICH WILL BE REQUIRED.		DESIGNER/DRAFTER: CHECKED BY:	<p><b>STATE OF CONNECTICUT</b>  <b>DEPARTMENT OF TRANSPORTATION</b></p>	SIGNATURE/ BLOCK: <b>OFFICE OF ENGINEERING</b>	PROJECT TITLE: <b>REALIGNMENT OF ROUTE 6          AND NOTCH ROAD,          CONST. OF SHARED USE PATH</b>	TOWN: <b>TOWN OF BOLTON</b>	PROJECT NO. <b>PP_012_003</b>
SCALE IN FEET 0 SCALE 1"=60' 120		APPROVED BY:		DRAWING NO. <b>PLN-01</b>			
REV. DATE REVISION DESCRIPTION SHEET NO. Plotted Date: 11/22/2017	FILENAME: ...VPDU_MSH_PP_012_003_PLN-01.dgn		DRAWING TITLE: <b>CONCEPTUAL DRAWING          EXISTING CONDITIONS</b>		SHEET NO.		

PROPOSED PROJECT 12-003 (PP\_012\_003)

REALIGNMENT OF ROUTE 6 AND  
RELOCATION OF NOTCH ROAD

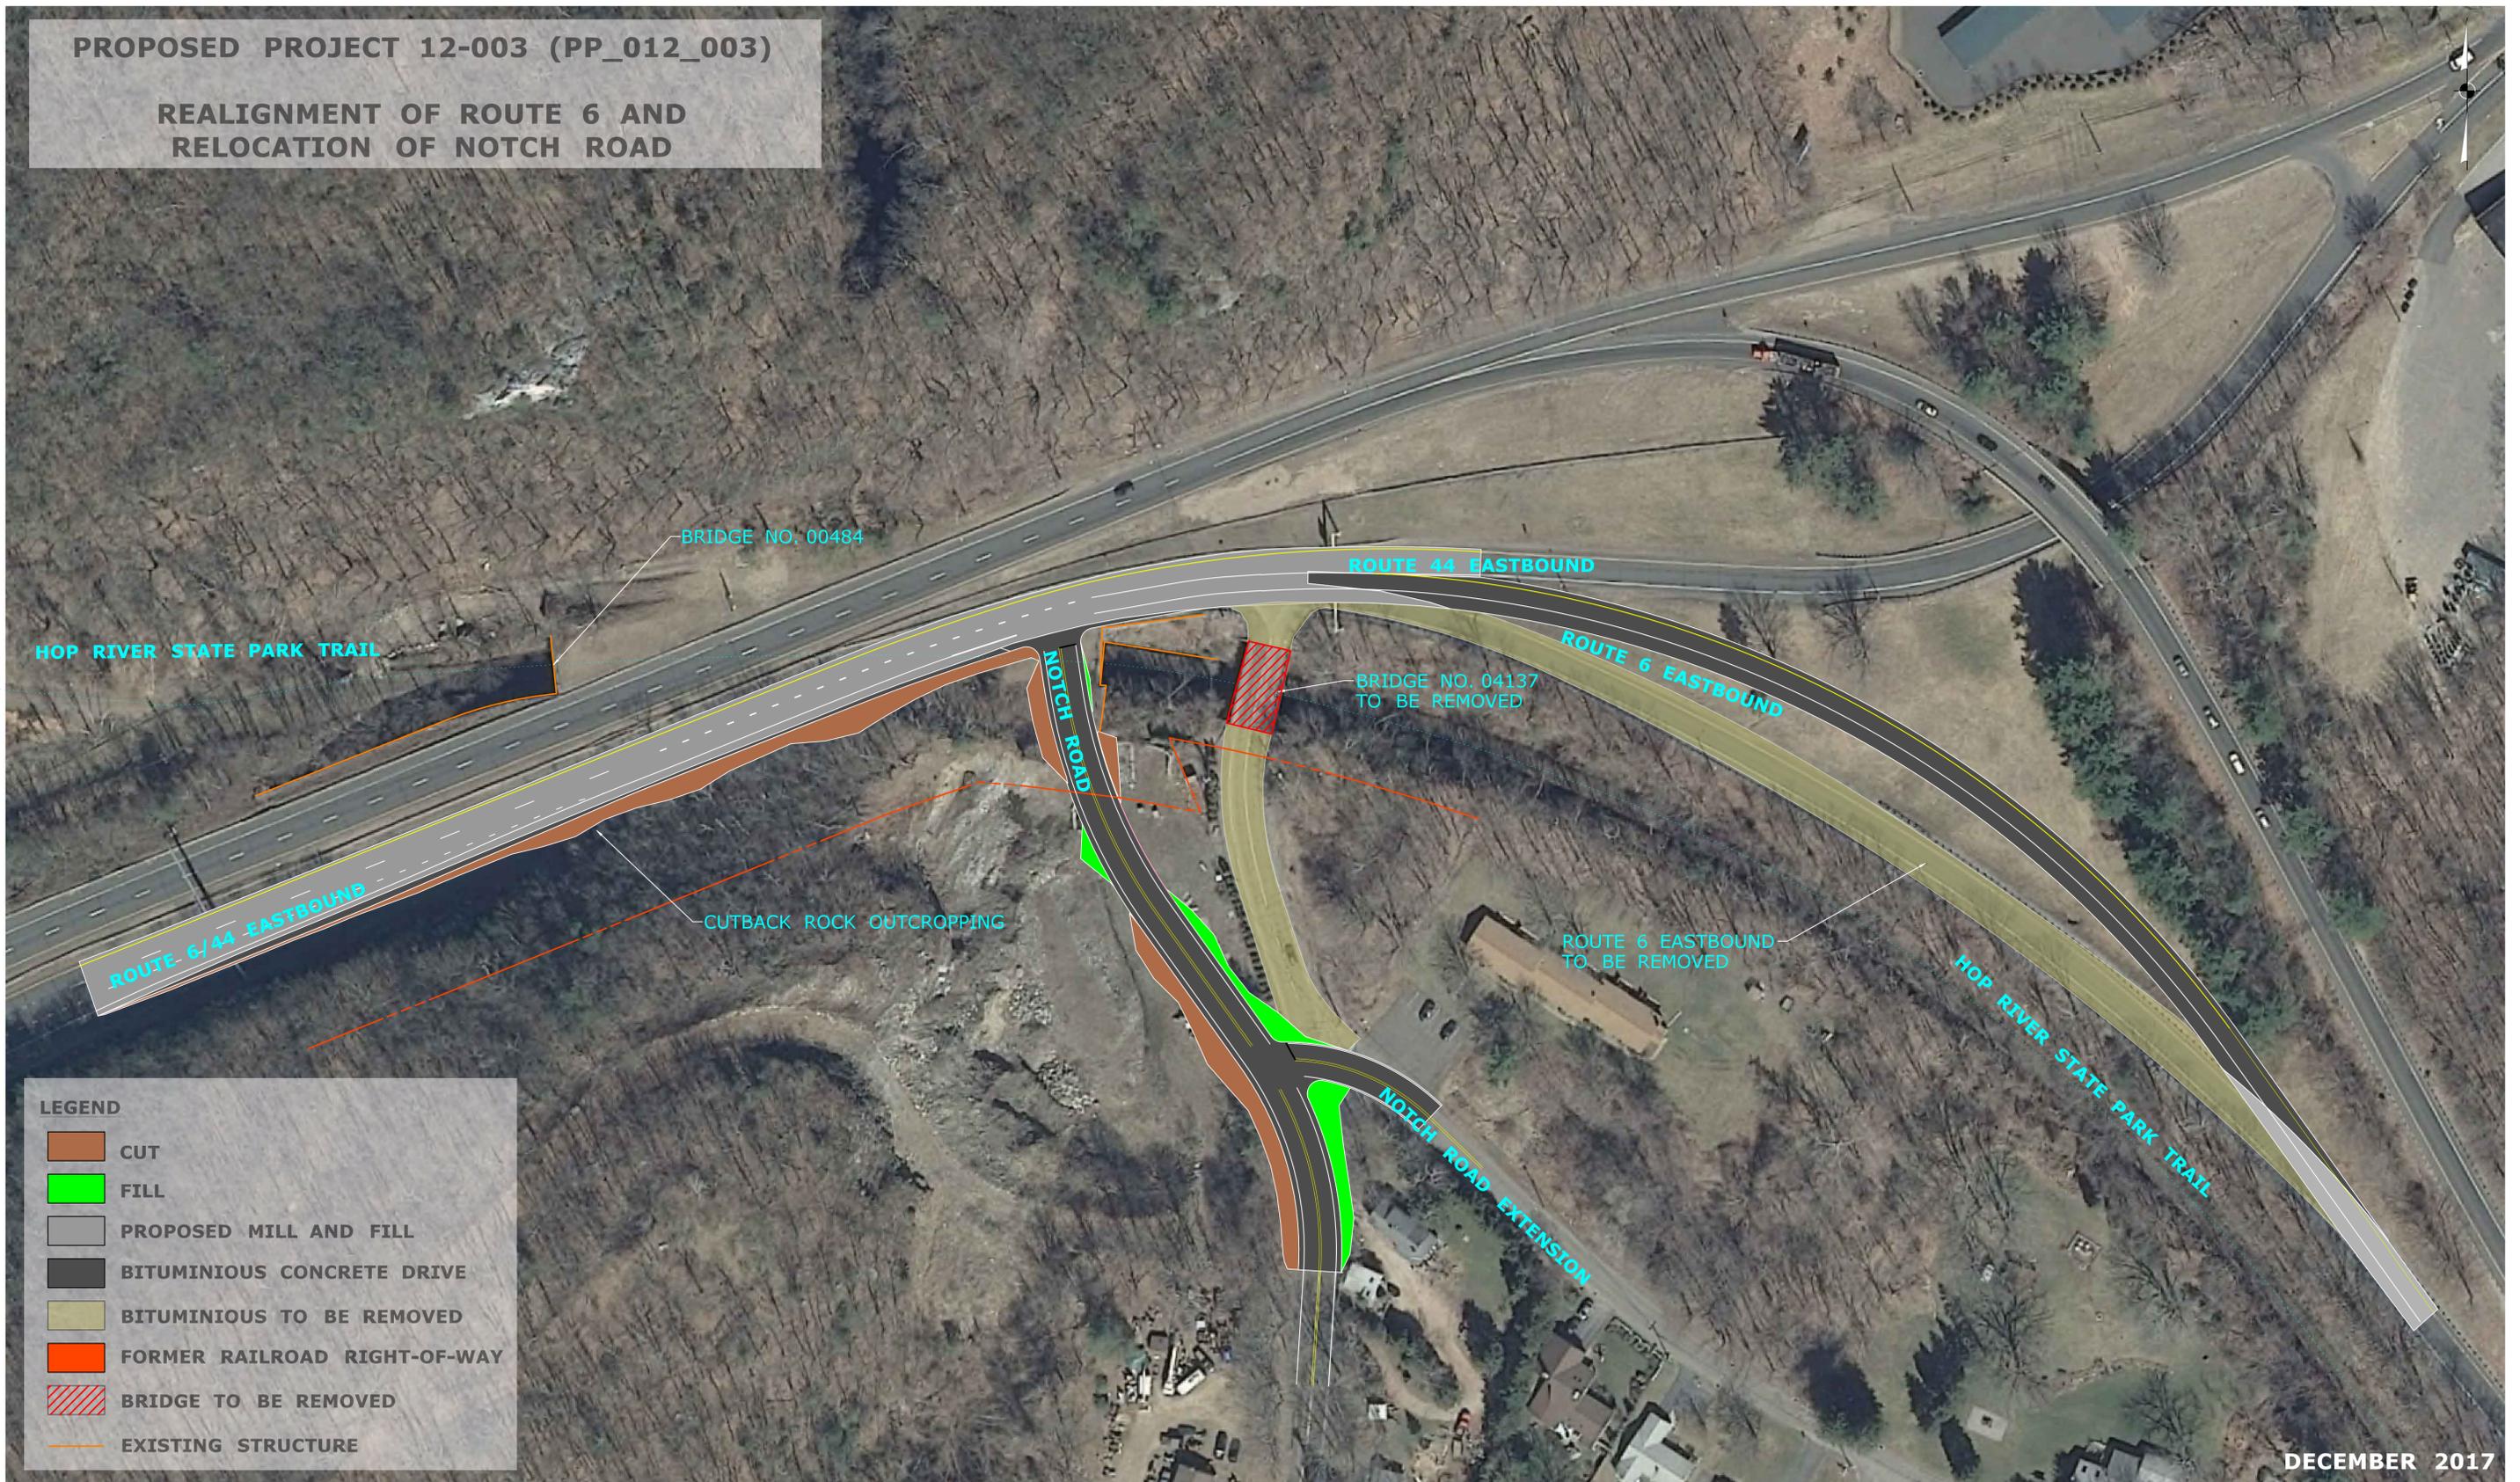


DECEMBER 2017

PRELIMINARY CONCEPT

REV.	DATE	REVISION DESCRIPTION	SHEET NO.

THE INFORMATION, INCLUDING ESTIMATED QUANTITIES OF WORK, SHOWN ON THESE SHEETS IS BASED ON LIMITED INVESTIGATIONS BY THE STATE AND IS IN NO WAY WARRANTED TO INDICATE THE CONDITIONS OF ACTUAL QUANTITIES OF WORK WHICH WILL BE REQUIRED.

DESIGNER/DRAFTER:  
CHECKED BY:  
SCALE IN FEET  
0 60 120  
SCALE 1"=60'

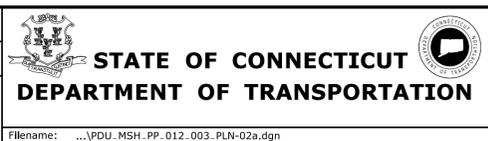

SIGNATURE/  
BLOCK:  
OFFICE OF ENGINEERING  
APPROVED BY:


PROJECT TITLE:  
**REALIGNMENT OF ROUTE 6  
AND NOTCH ROAD,  
CONST. OF SHARED USE PATH**

TOWN:  
**TOWN OF BOLTON**  
DRAWING TITLE:  
**CONCEPTUAL DRAWING  
ALL PROPOSED WORK**


PROJECT NO.  
**PP\_012\_003**  
DRAWING NO.  
**PLN-02**  
SHEET NO.

Filename: ...VPDU\_MSH\_PP\_012\_003\_PLN-02a.dgn

**PROPOSED PROJECT 12-003 (PP\_012\_003)**  
**CONSTRUCTION OF A SHARED-USE PATH**  
**(HOP RIVER TRAIL TO QUARRY ROAD)**

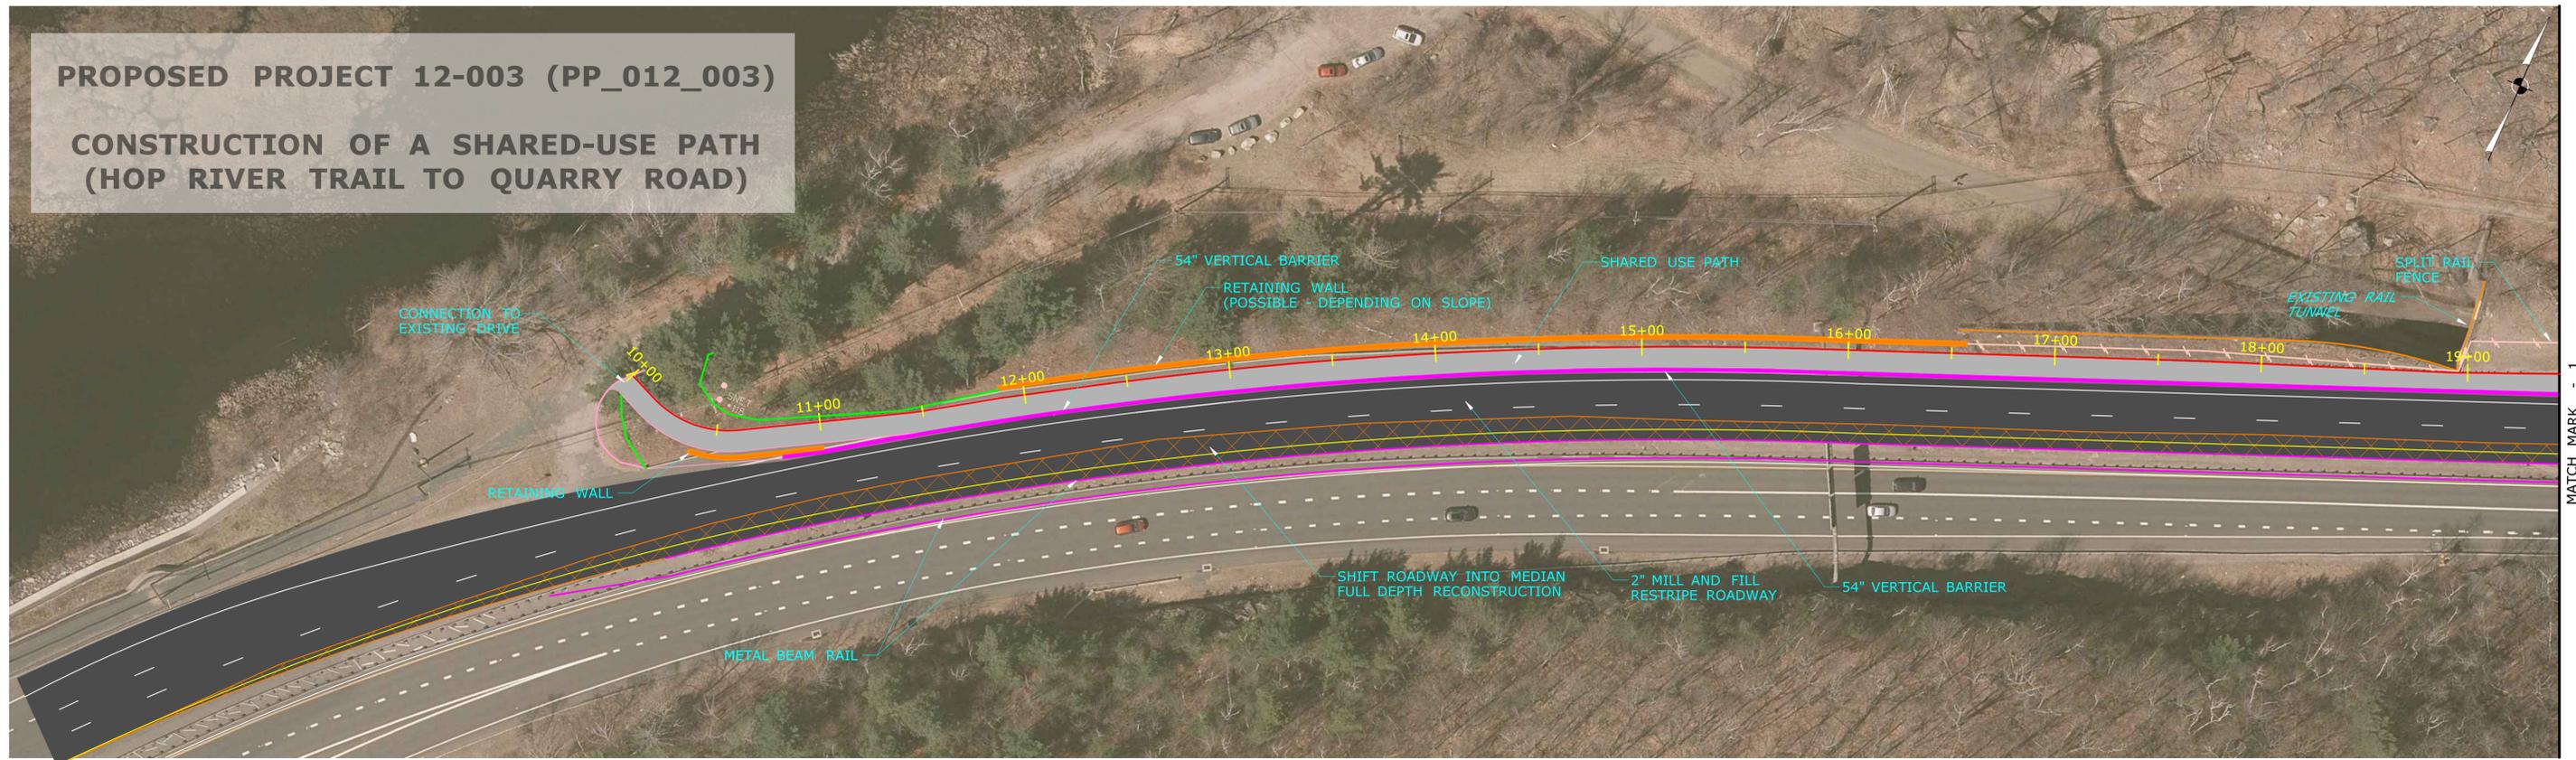

MATCH MARK - 1

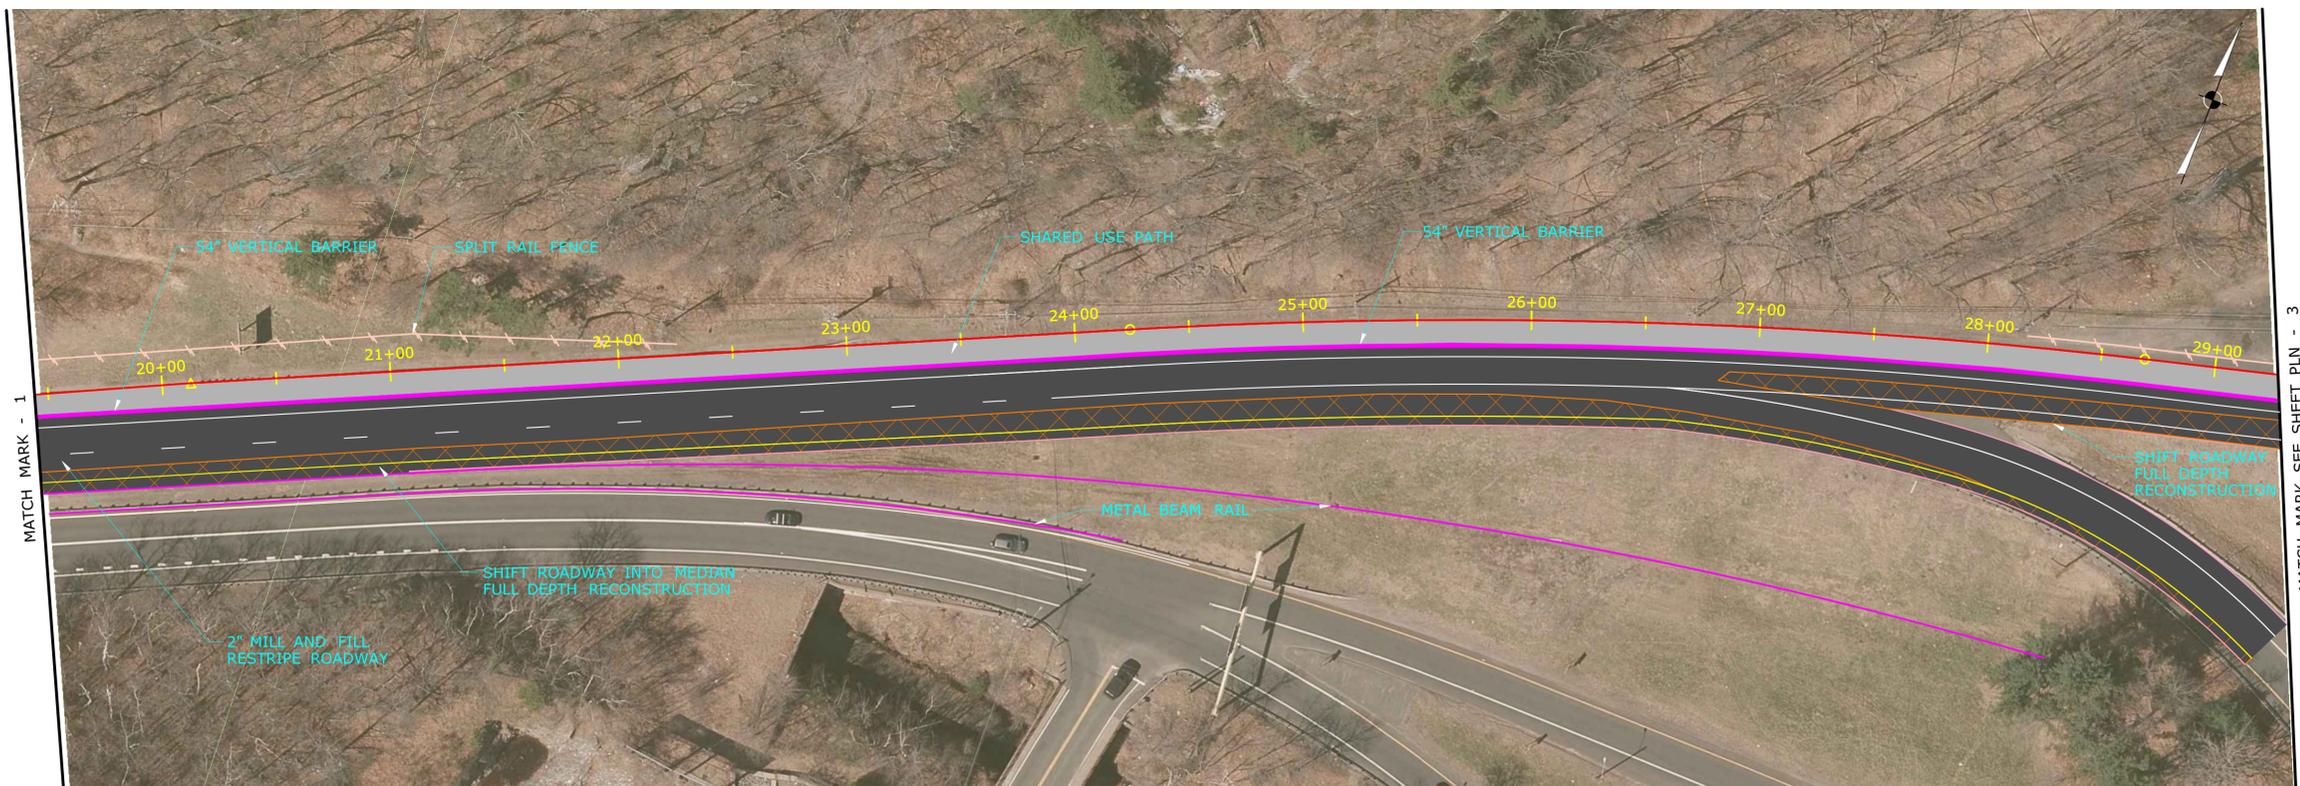

MATCH MARK - 1

MATCH MARK SEE SHEET PLN - 3

DECEMBER 2017

PRELIMINARY CONCEPT

REV.	DATE	REVISION DESCRIPTION	SHEET NO.	Plotted Date: 11/22/2017

DESIGNER/DRAFTER:  
GAM  
 CHECKED BY:  
MLW  
 SCALE IN FEET  
 0 40 80  
 SCALE 1"=40'

STATE OF CONNECTICUT  
 DEPARTMENT OF TRANSPORTATION

Filename: ...VPDU\_MSH\_PP\_012\_003\_PLN-03.dgn


SIGNATURE/  
BLOCK:  
OFFICE OF ENGINEERING  
 APPROVED BY:

PROJECT TITLE:  
**REALIGNMENT OF ROUTE 6  
 AND NOTCH ROAD,  
 CONST. OF SHARED USE PATH**


TOWN:  
**TOWN OF BOLTON**  
 DRAWING TITLE:  
**PLAN SHEET  
 SHARED-USE PATH**

PROJECT NO.  
**PP\_012\_003**  
 DRAWING NO.  
**PLN-03**  
 SHEET NO.

# ALTERNATE 1

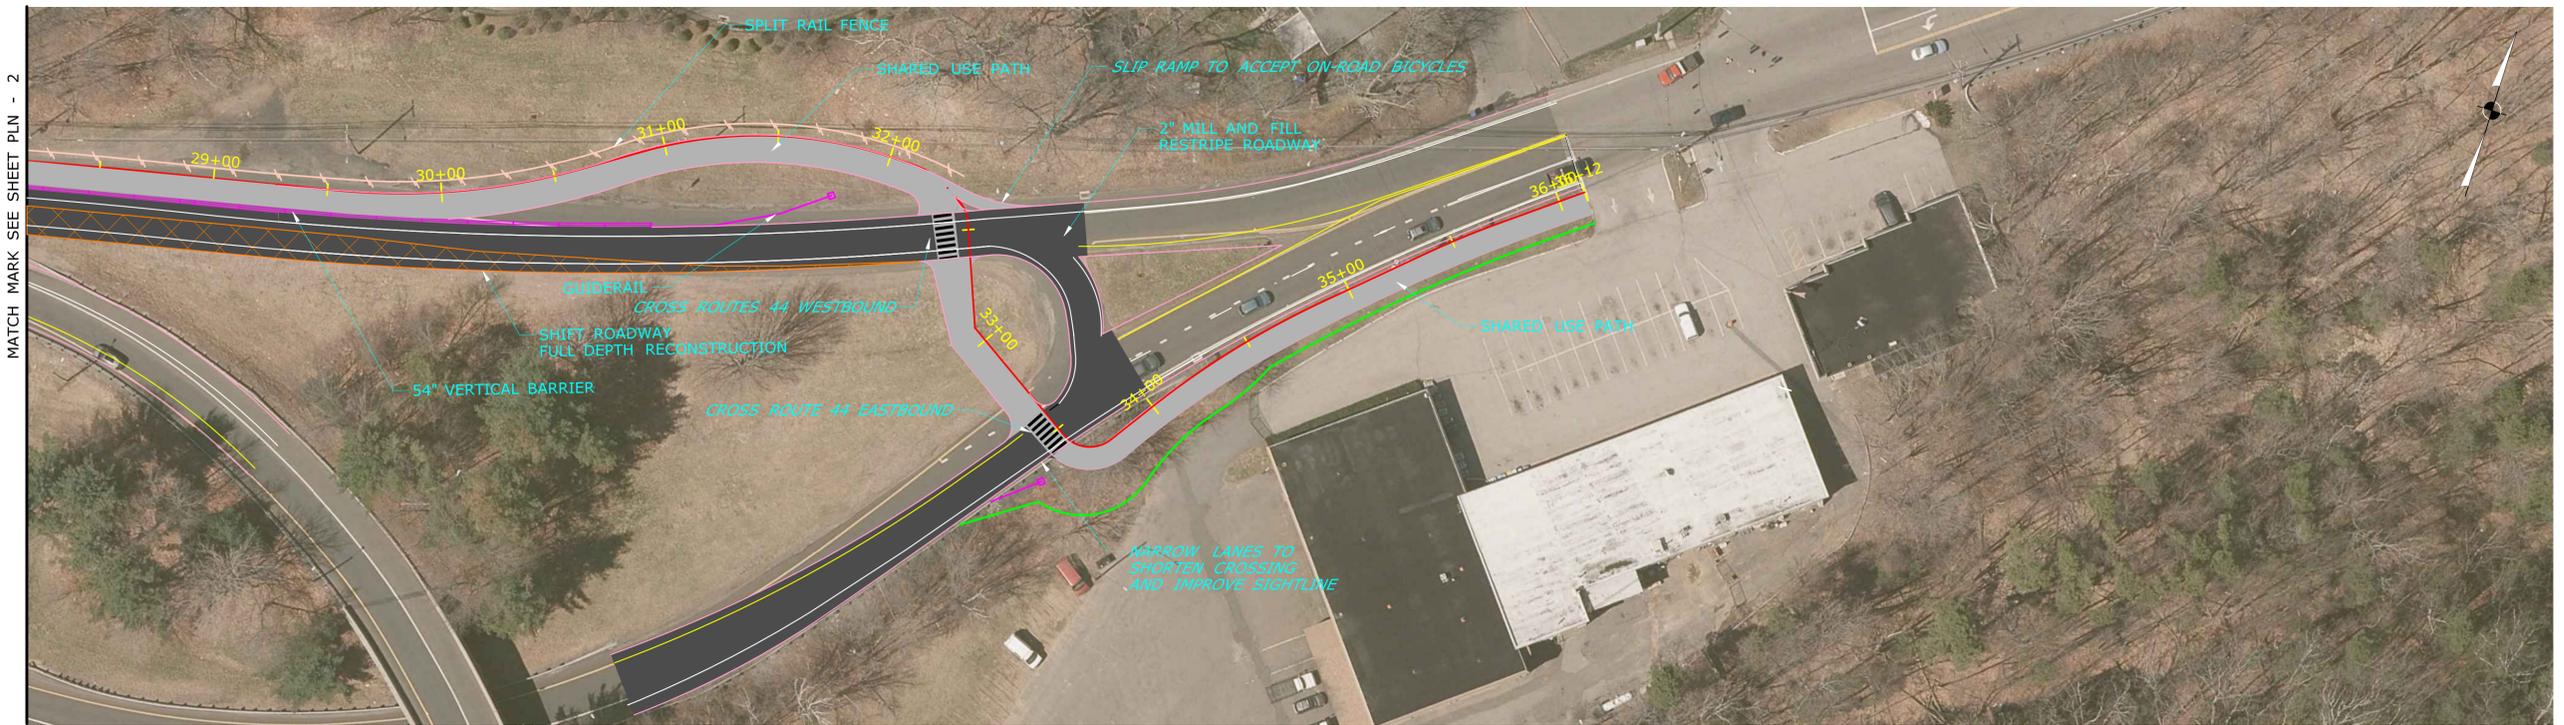

# ALTERNATE 2

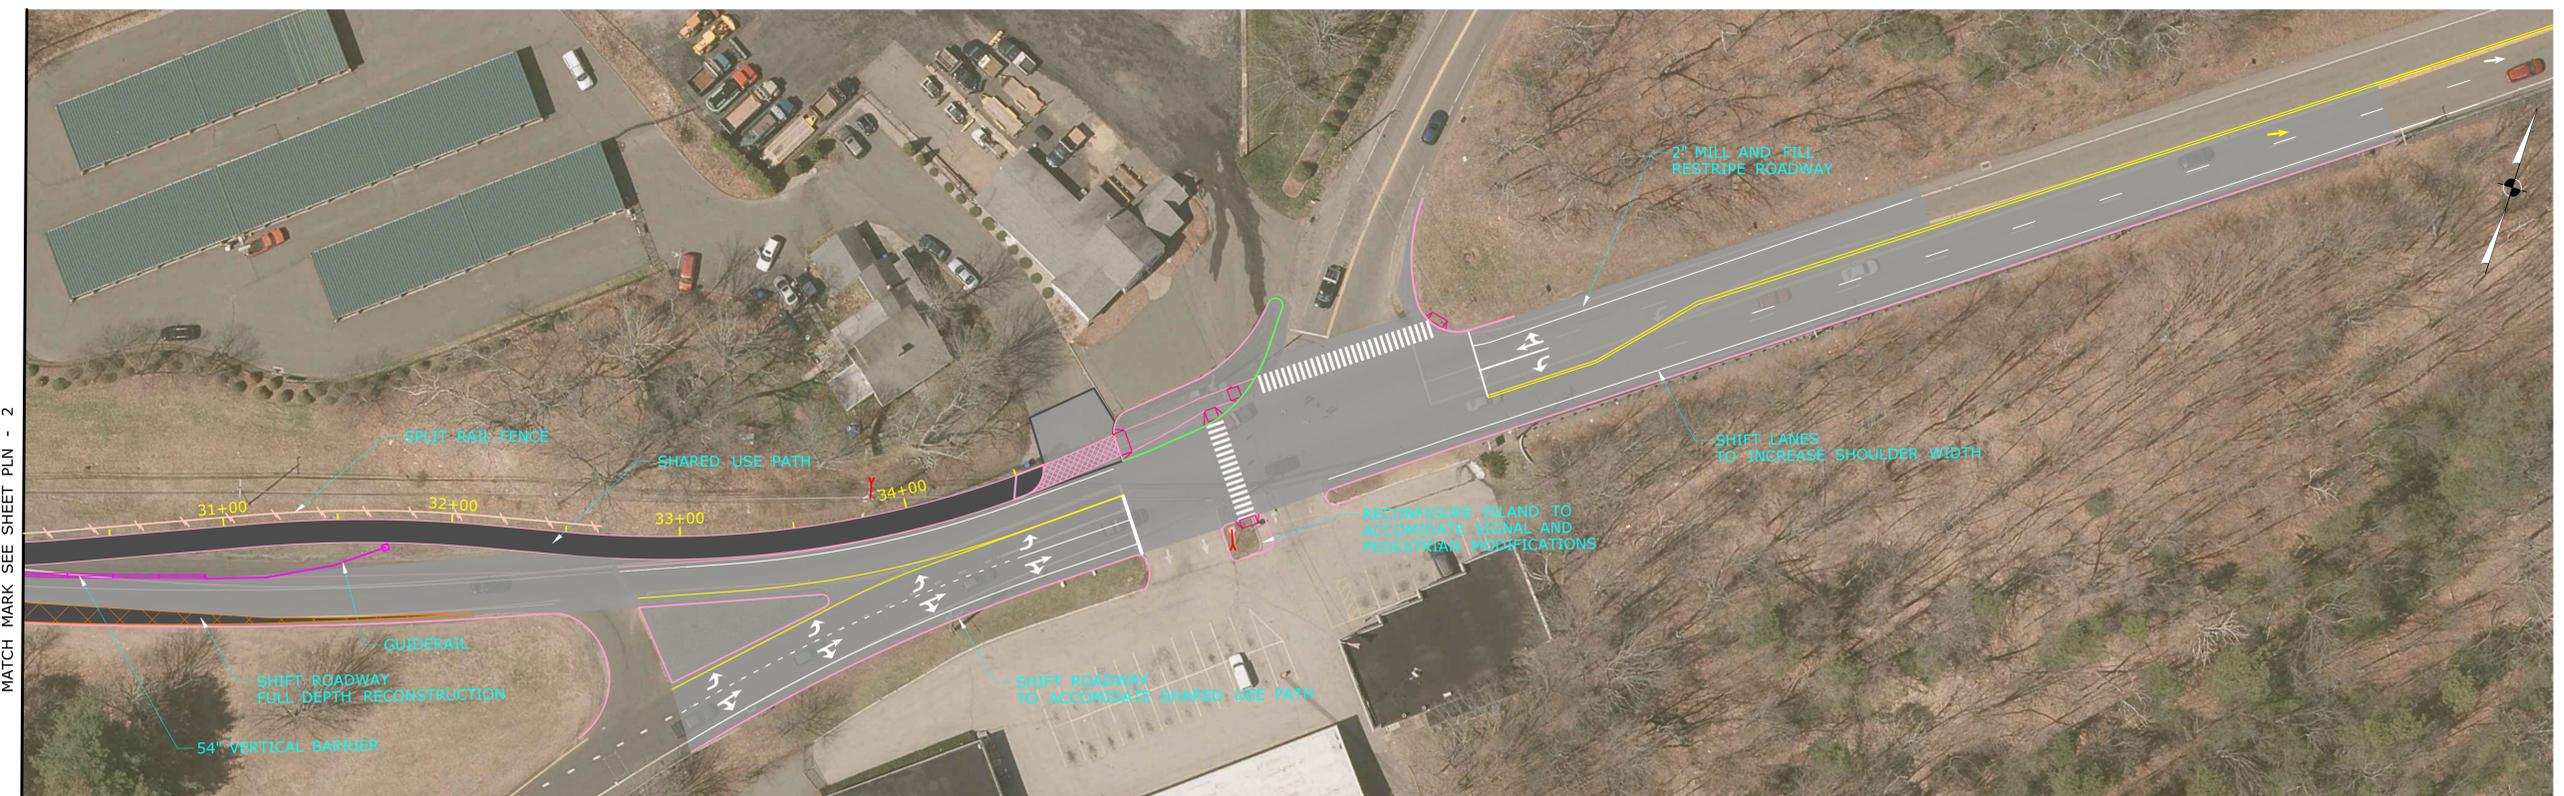

PRELIMINARY CONCEPT

THE INFORMATION, INCLUDING ESTIMATED QUANTITIES OF WORK SHOWN ON THESE SHEETS IS BASED ON LIMITED INVESTIGATIONS BY THE STATE AND IS IN NO WAY WARRANTED TO INDICATE THE CONDITIONS OF ACTUAL QUANTITIES OF WORK WHICH WILL BE REQUIRED.		DESIGNER/DRAFTER: CHECKED BY: MLW SCALE IN FEET 0 40 80 SCALE 1"=40' Plotted Date: 11/22/2017	<b>STATE OF CONNECTICUT</b> <b>DEPARTMENT OF TRANSPORTATION</b> Filename: ...VPUJ_MSH_PP_012_003_PLN-03.dgn	SIGNATURE/BLOCK: <b>OFFICE OF ENGINEERING</b> APPROVED BY:	PROJECT TITLE: <b>REALIGNMENT OF ROUTE 6 AND NOTCH ROAD, CONST. OF SHARED USE PATH</b>	TOWN: <b>TOWN OF BOLTON</b>	PROJECT NO.: <b>PP_012_003</b> DRAWING NO.: <b>PLN-04</b> SHEET NO.:
REV.	DATE	REVISION DESCRIPTION	SHEET NO.	DRAWING TITLE: <b>PLAN SHEET ALT 1 AND ALT 2</b>			