


# CARTHAGE

N/F  
E. D. & MAUREEN A. ADAMS  
2728/332

N/F  
EDMOND R. BERRY Sr.  
2765/162

GREEN A. ADAMS  
347

N/F  
MOTHY L. PULK  
2554/319

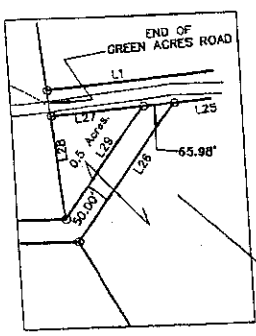

LOT 1  
51.51 Acres.

LOT A  
86.1 Acres.  
3751518.7 Sq.ft.

LOT B  
89.1 Acres.  
3880569.3 Sq.ft.

LOT 2  
10.78 Acres.

LOT 6  
11.78 Acres.

LOT 7  
21.09 Acres.

LOT 8  
52.7 Acres.

LOT 9  
21.88 Acres.

LOT 10  
28.72 Acres.

LOT 11  
24.59 Acres.

LOT 12  
60.28 Acres.

LOT 4  
11.43 Acres.

LOT 5  
30.36 Acres.

REMAINING LAND OF  
MOOSE MOUNTAIN ACRES, LLC


REMAINING LAND OF  
MOOSE MOUNTAIN ACRES, LLC


N/F  
ESE, LLC  
2550/97

N/F  
ESE, LLC  
2550/97

3875' +/- ALONG EASTERLY SIDELINE OF ROUTE 142  
FROM WELD TOWN LINE TO CENTERLINE GRANT DRIVE

## ROUTE 142

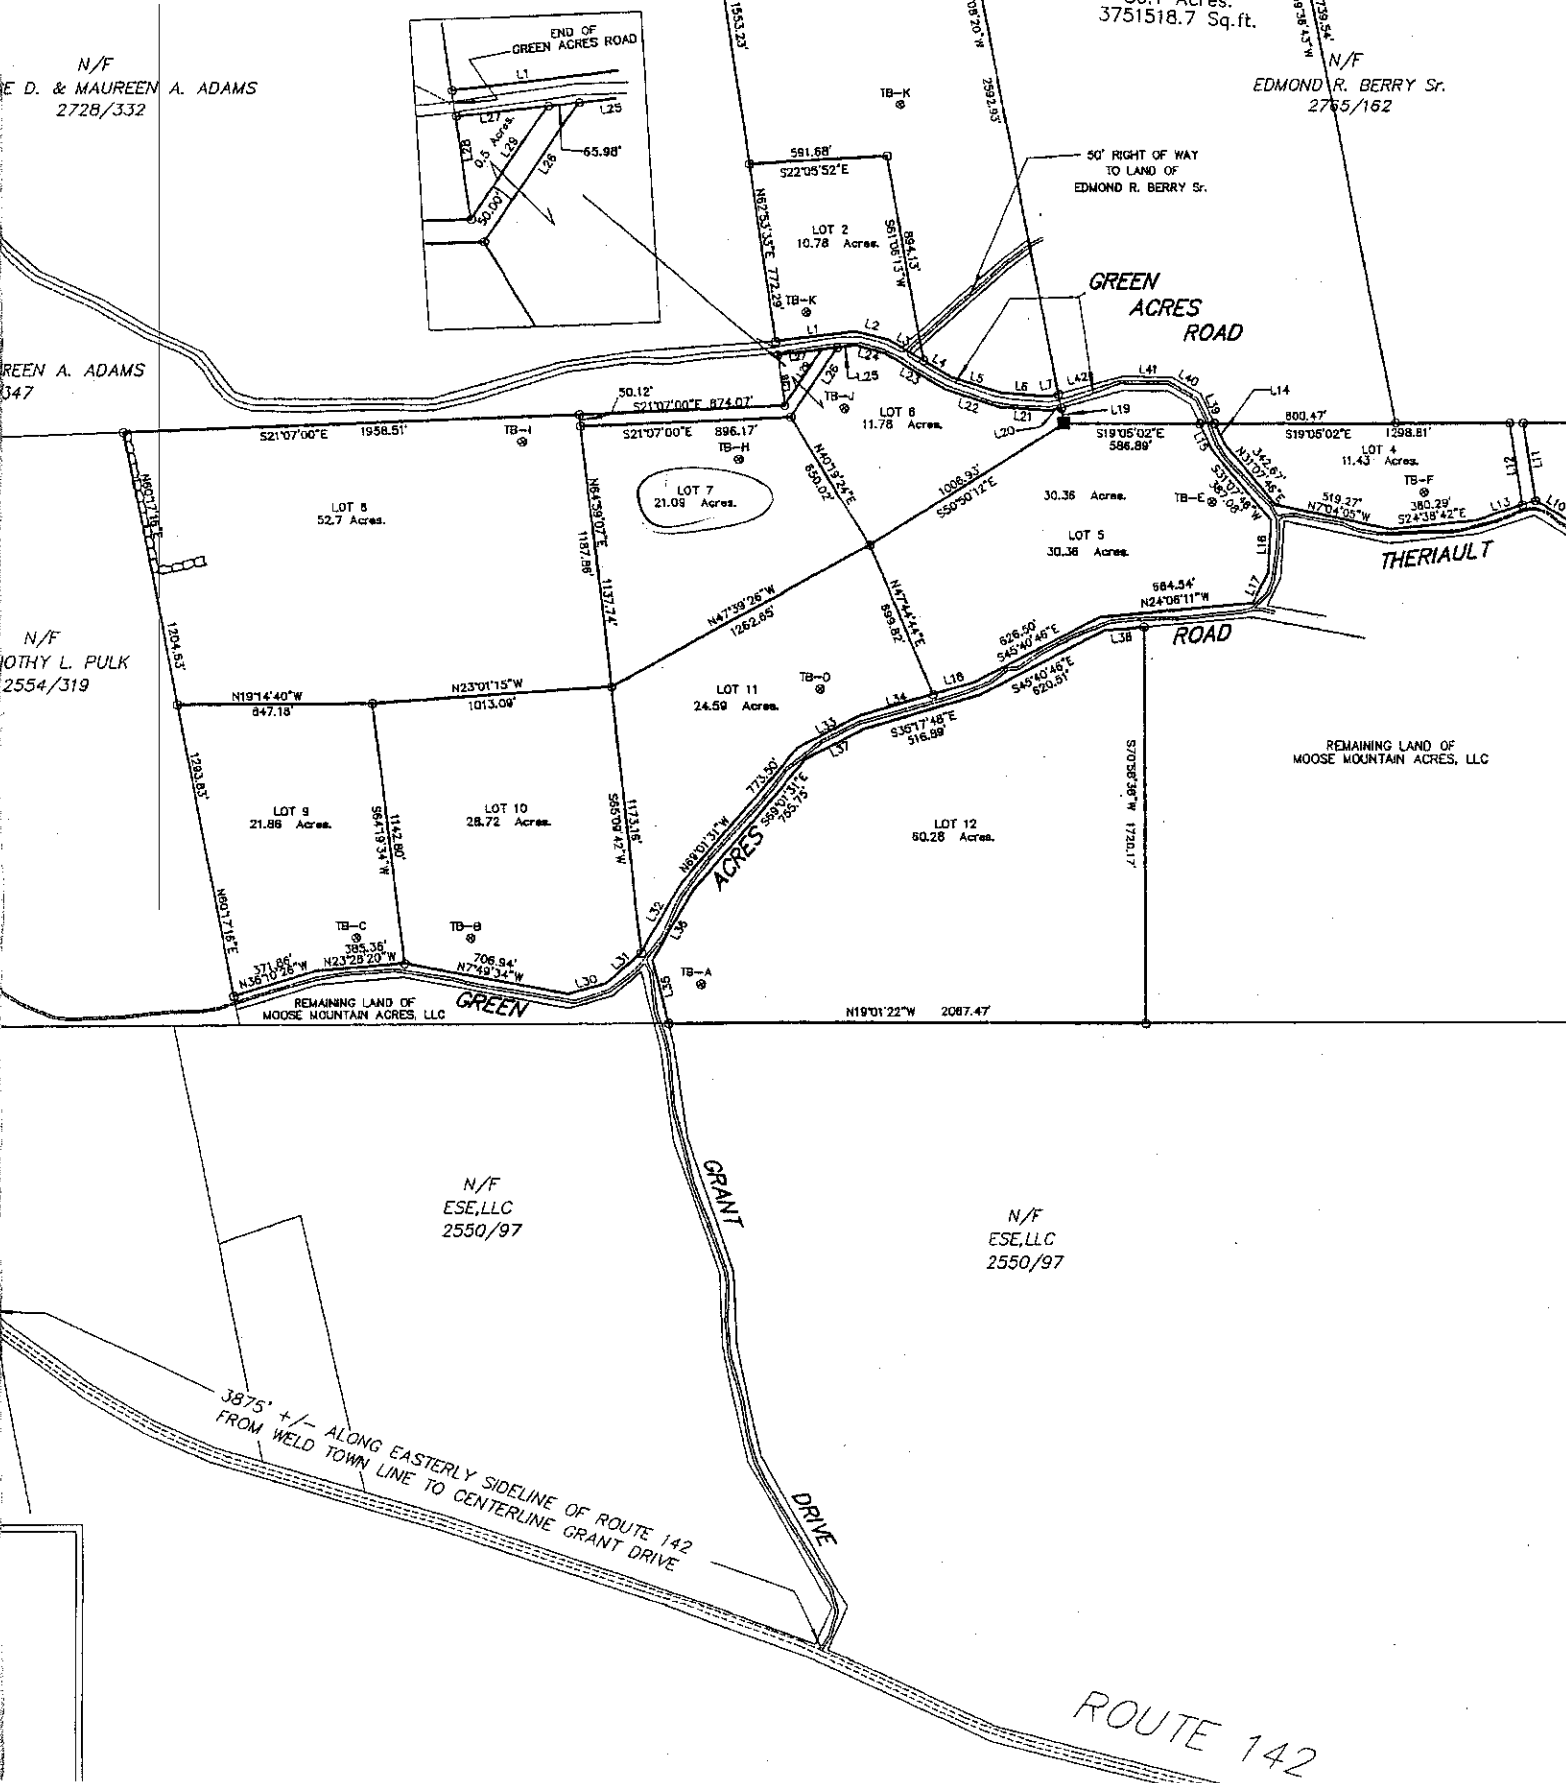

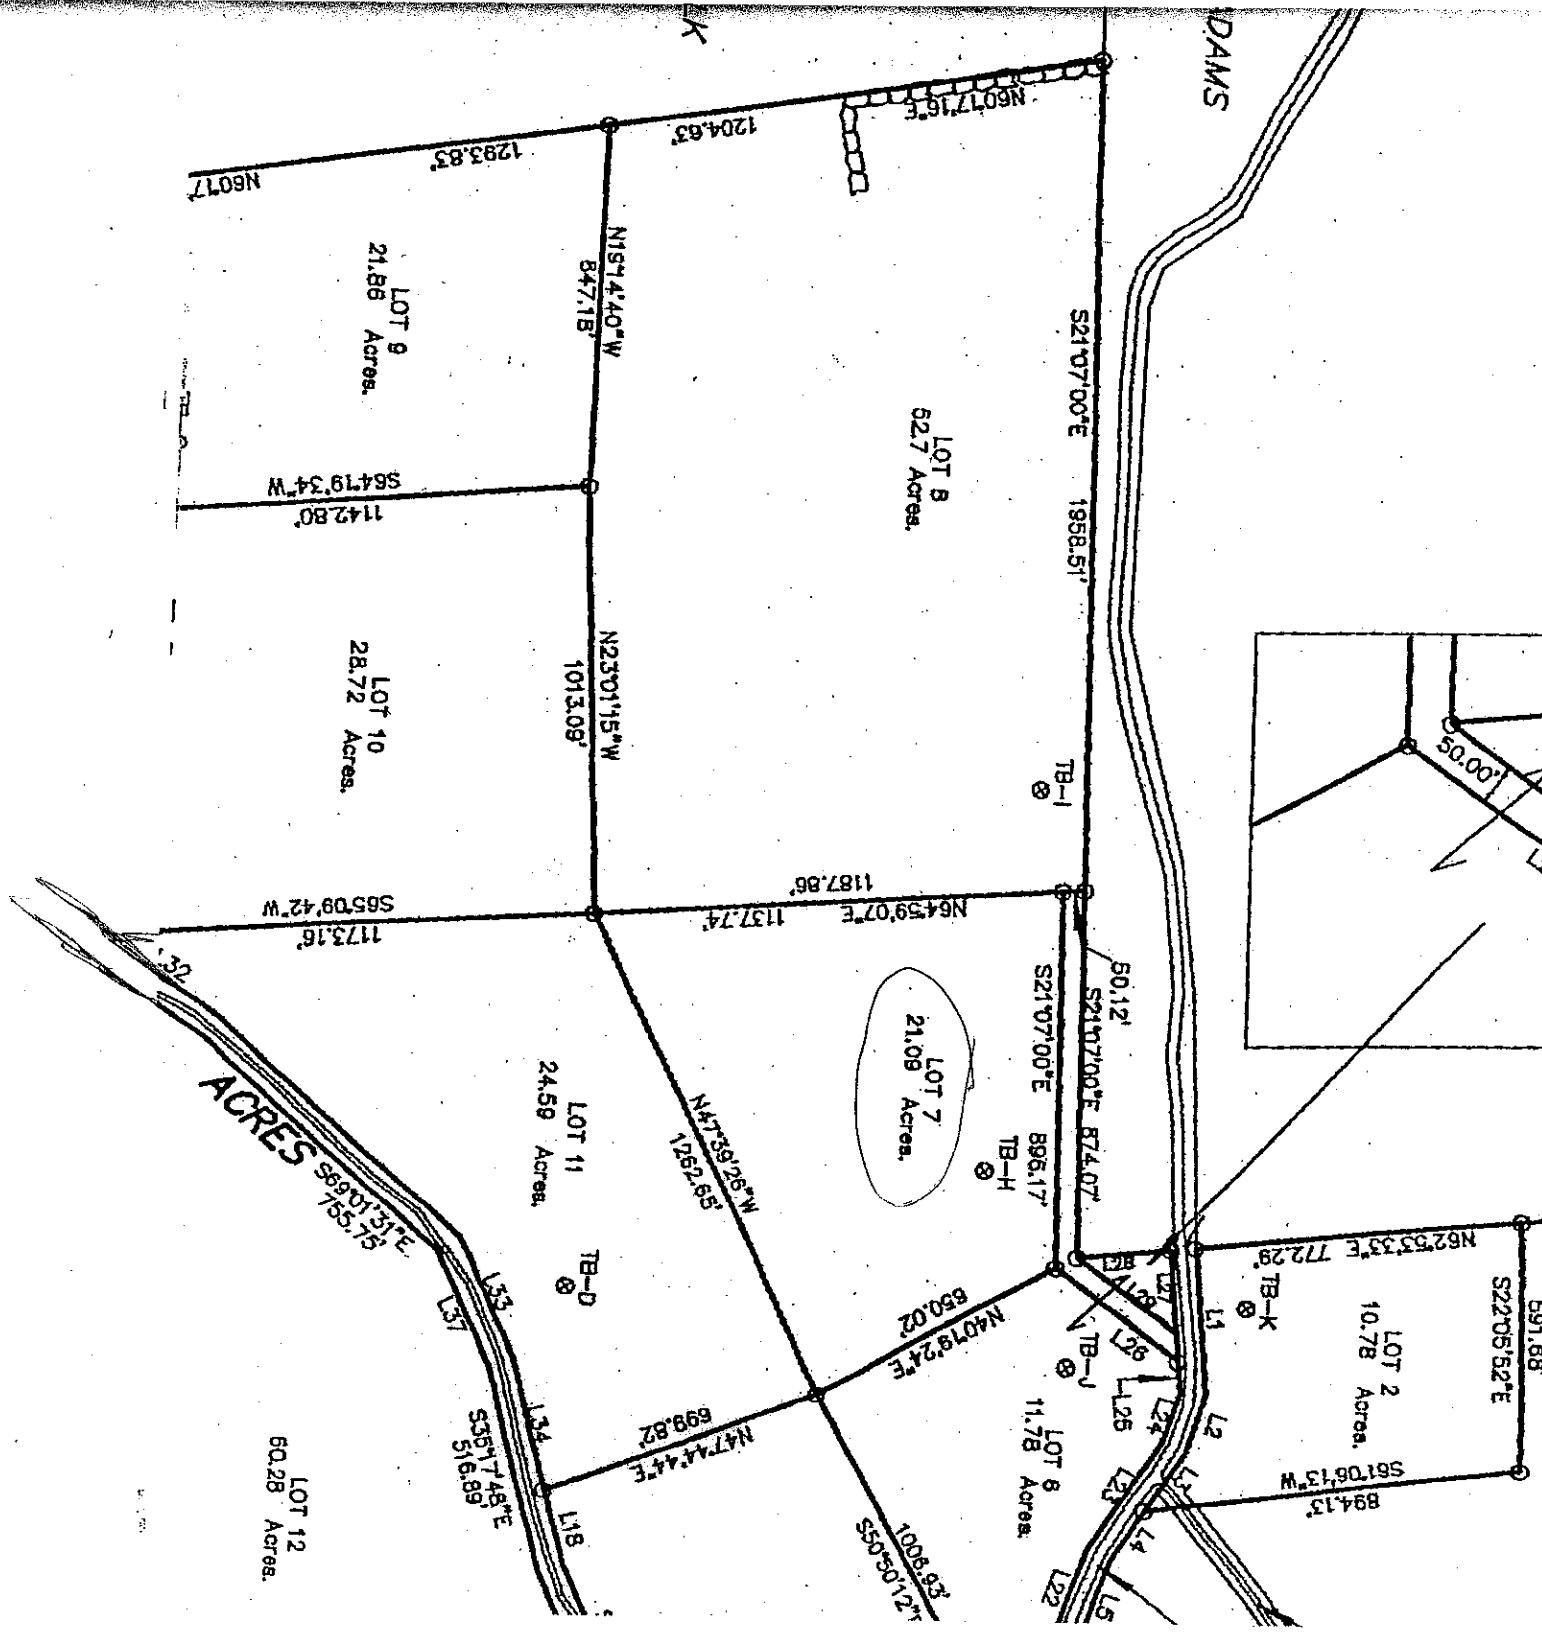

LOT 9  
21.86 Acres.

LOT B  
62.7 Acres.

LOT 10  
28.72 Acres.

LOT 7  
21.09 Acres.

LOT 11  
24.59 Acres.

LOT 2  
10.78 Acres.

LOT 8  
11.78 Acres.

LOT 12  
60.28 Acres.

DAMS

ACRES

