


AREA =  
51.69 acres

6

2

40.27 acres

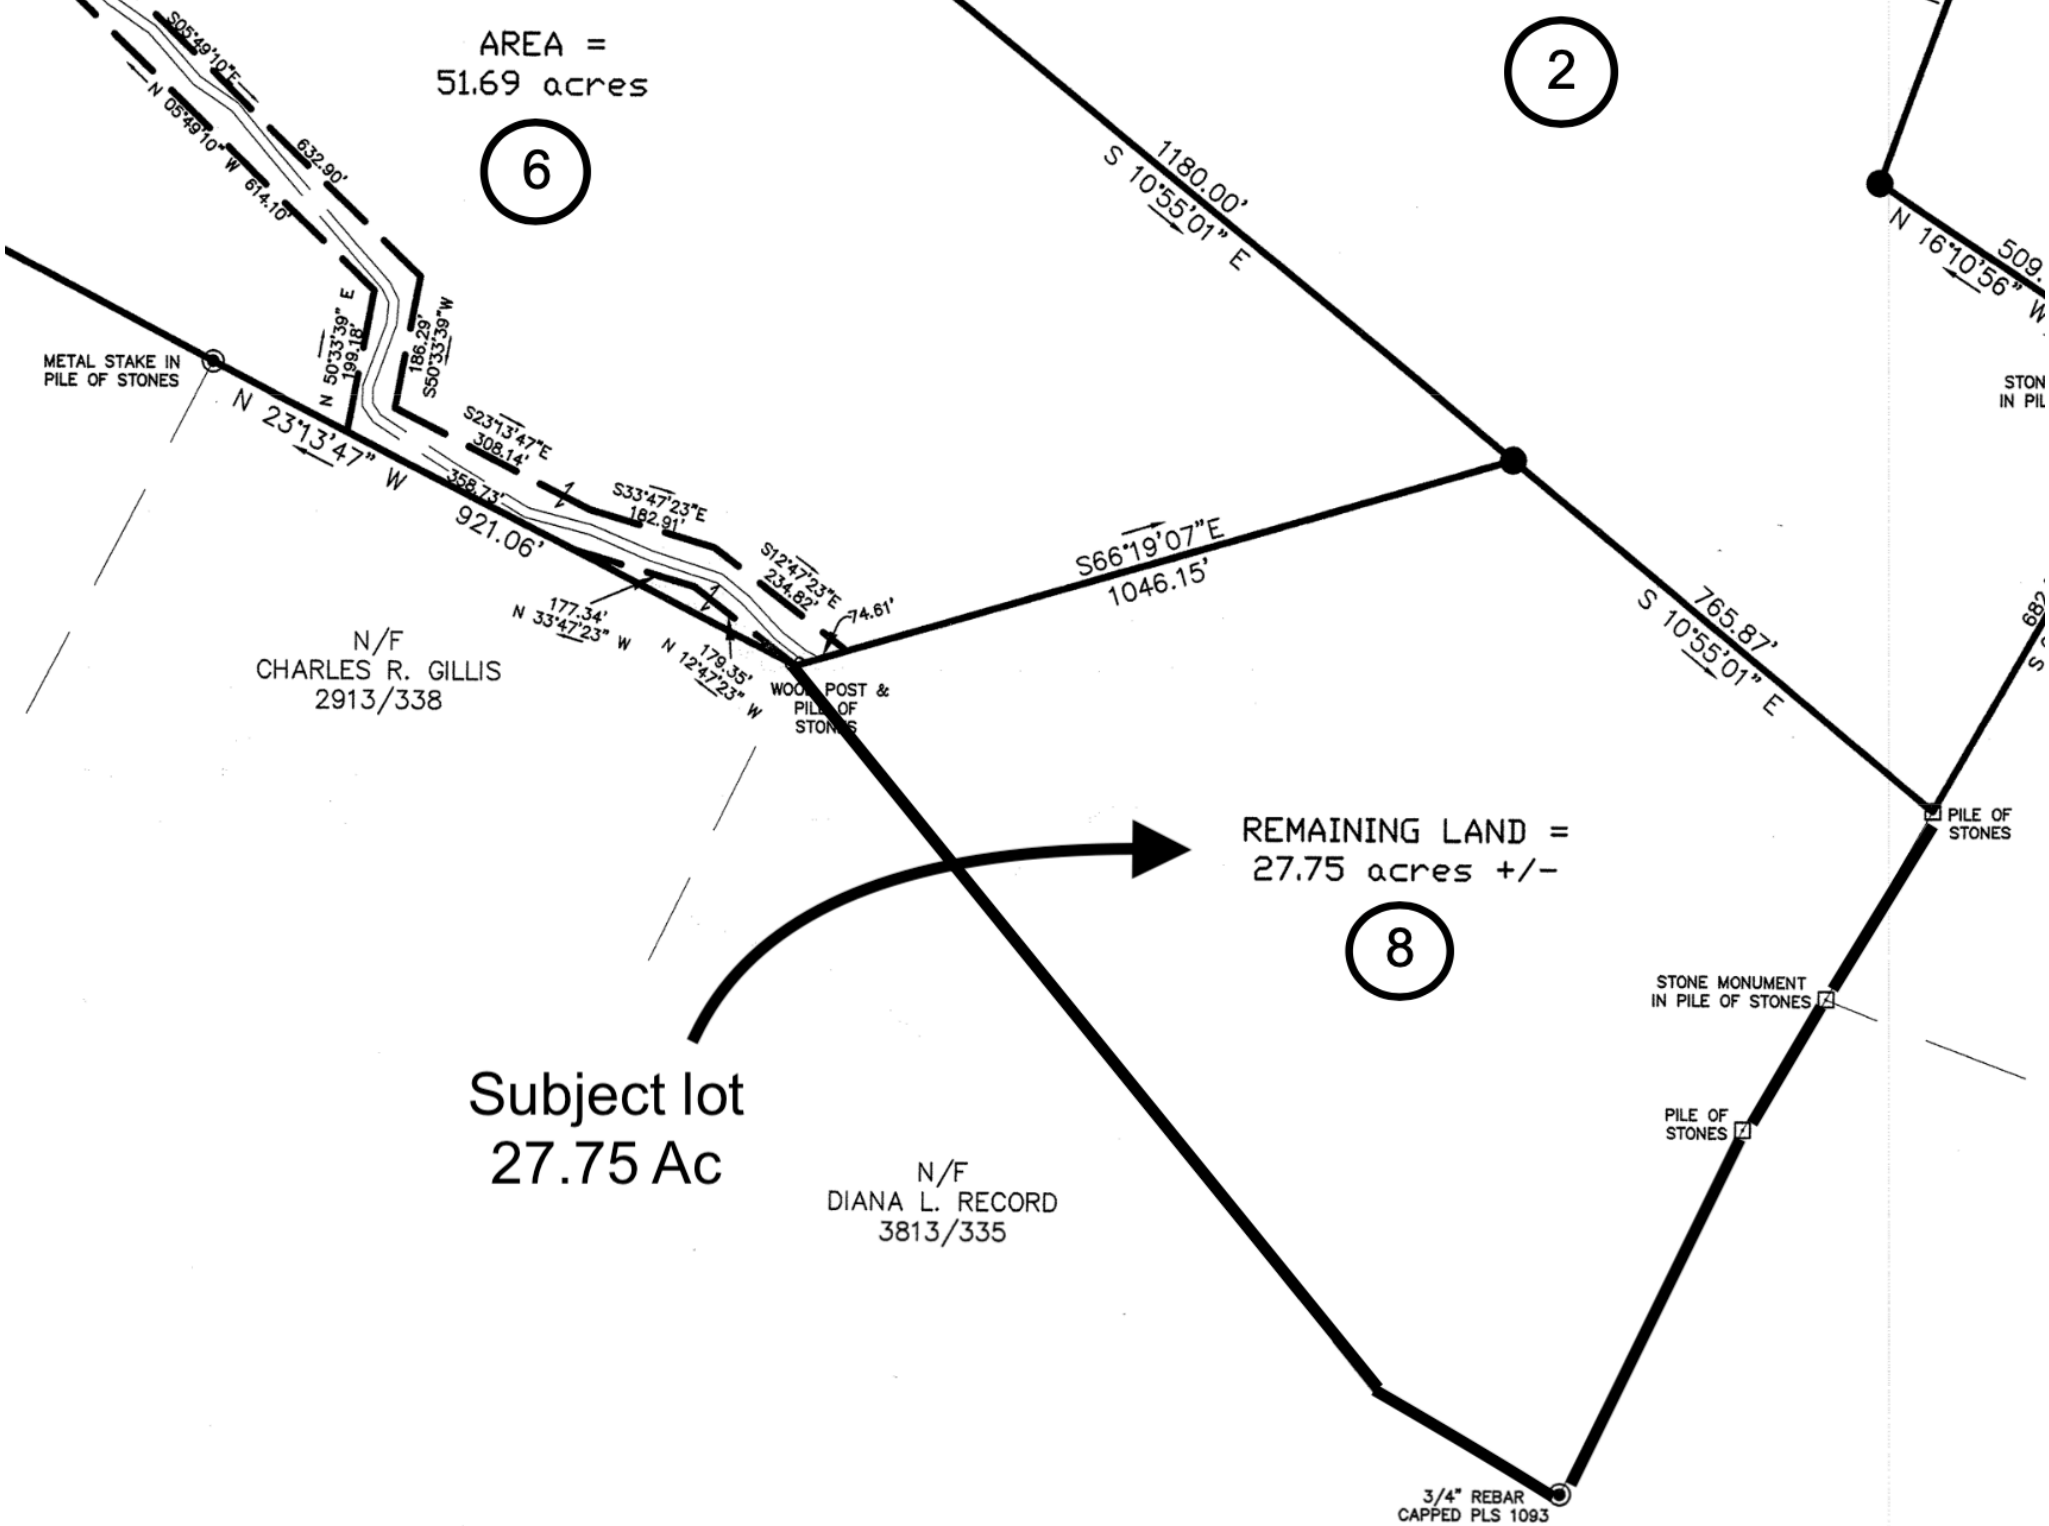

METAL STAKE IN  
PILE OF STONES

N/F  
CHARLES R. GILLIS  
2913/338

WOOD POST &  
PILE OF  
STONES

PILE OF  
STONES

STONE MONUMENT  
IN PILE OF STONES

PILE OF  
STONES

3/4" REBAR  
CAPPED PLS 1093

Subject lot  
27.75 Ac

N/F  
DIANA L. RECORD  
3813/335

REMAINING LAND =  
27.75 acres +/-

8

1180.00'  
S 10°55'01" E

S66°19'07"E  
1046.15'

765.87'  
S 10°55'01" E

509.  
N 16°10'56" W

STON  
IN PIL

S 88°

S05°49'10"E  
632.90'  
N 05°49'10" W 674.10'

N 50°33'59" E  
199.18'  
S50°33'39" W  
186.29'

S23°13'47"E  
308.14'

358.73'  
921.06'

S33°47'23"E  
182.91'

S12°47'23"E  
234.62'  
74.61'

177.34'  
N 33°47'23" W

178.35'  
N 12°47'23" W